


LEGEND

- PROPOSED WHEEL CHAIR RAMP
- H.P.
- STREET CENTERLINE
- PROPOSED SIDEWALK
- WASHOUT CROWN
- PROPOSED FILL
- FLOW ARROWS

TRENCH EXCAVATION SAFETY PROTECTION

CONTRACTOR AND/OR CONTRACTOR'S INDEPENDENTLY RETAINED EMPLOYEE OR STRUCTURAL DESIGN / GEOTECHNICAL / SAFETY / EQUIPMENT CONSULTANT, IF ANY, SHALL REVIEW THESE PLANS AND AVAILABLE GEOTECHNICAL INFORMATION AND THE ANTICIPATED INSTALLATION SITE(S) WITHIN THE PROJECT WORK AREA IN ORDER TO IMPLEMENT CONTRACTOR'S TRENCH EXCAVATION SAFETY PROTECTION SYSTEMS, PROGRAMS AND/OR PROCEDURES FOR THE PROJECT DESCRIBED IN THE CONTRACT DOCUMENTS. THE CONTRACTOR'S IMPLEMENTATION OF THESE SYSTEMS, PROGRAMS AND/OR PROCEDURES SHALL PROVIDE FOR ADEQUATE TRENCH EXCAVATION SAFETY PROTECTION THAT COMPLY WITH AS A MINIMUM, OSHA STANDARDS FOR TRENCH EXCAVATIONS. SPECIFICALLY, CONTRACTOR AND/OR CONTRACTOR'S INDEPENDENTLY RETAINED EMPLOYEE OR SAFETY CONSULTANT SHALL IMPLEMENT A TRENCH SAFETY PROGRAM IN ACCORDANCE WITH OSHA STANDARDS GOVERNING THE PRESENCE AND ACTIVITIES OF INDIVIDUALS WORKING IN AND AROUND TRENCH EXCAVATION.

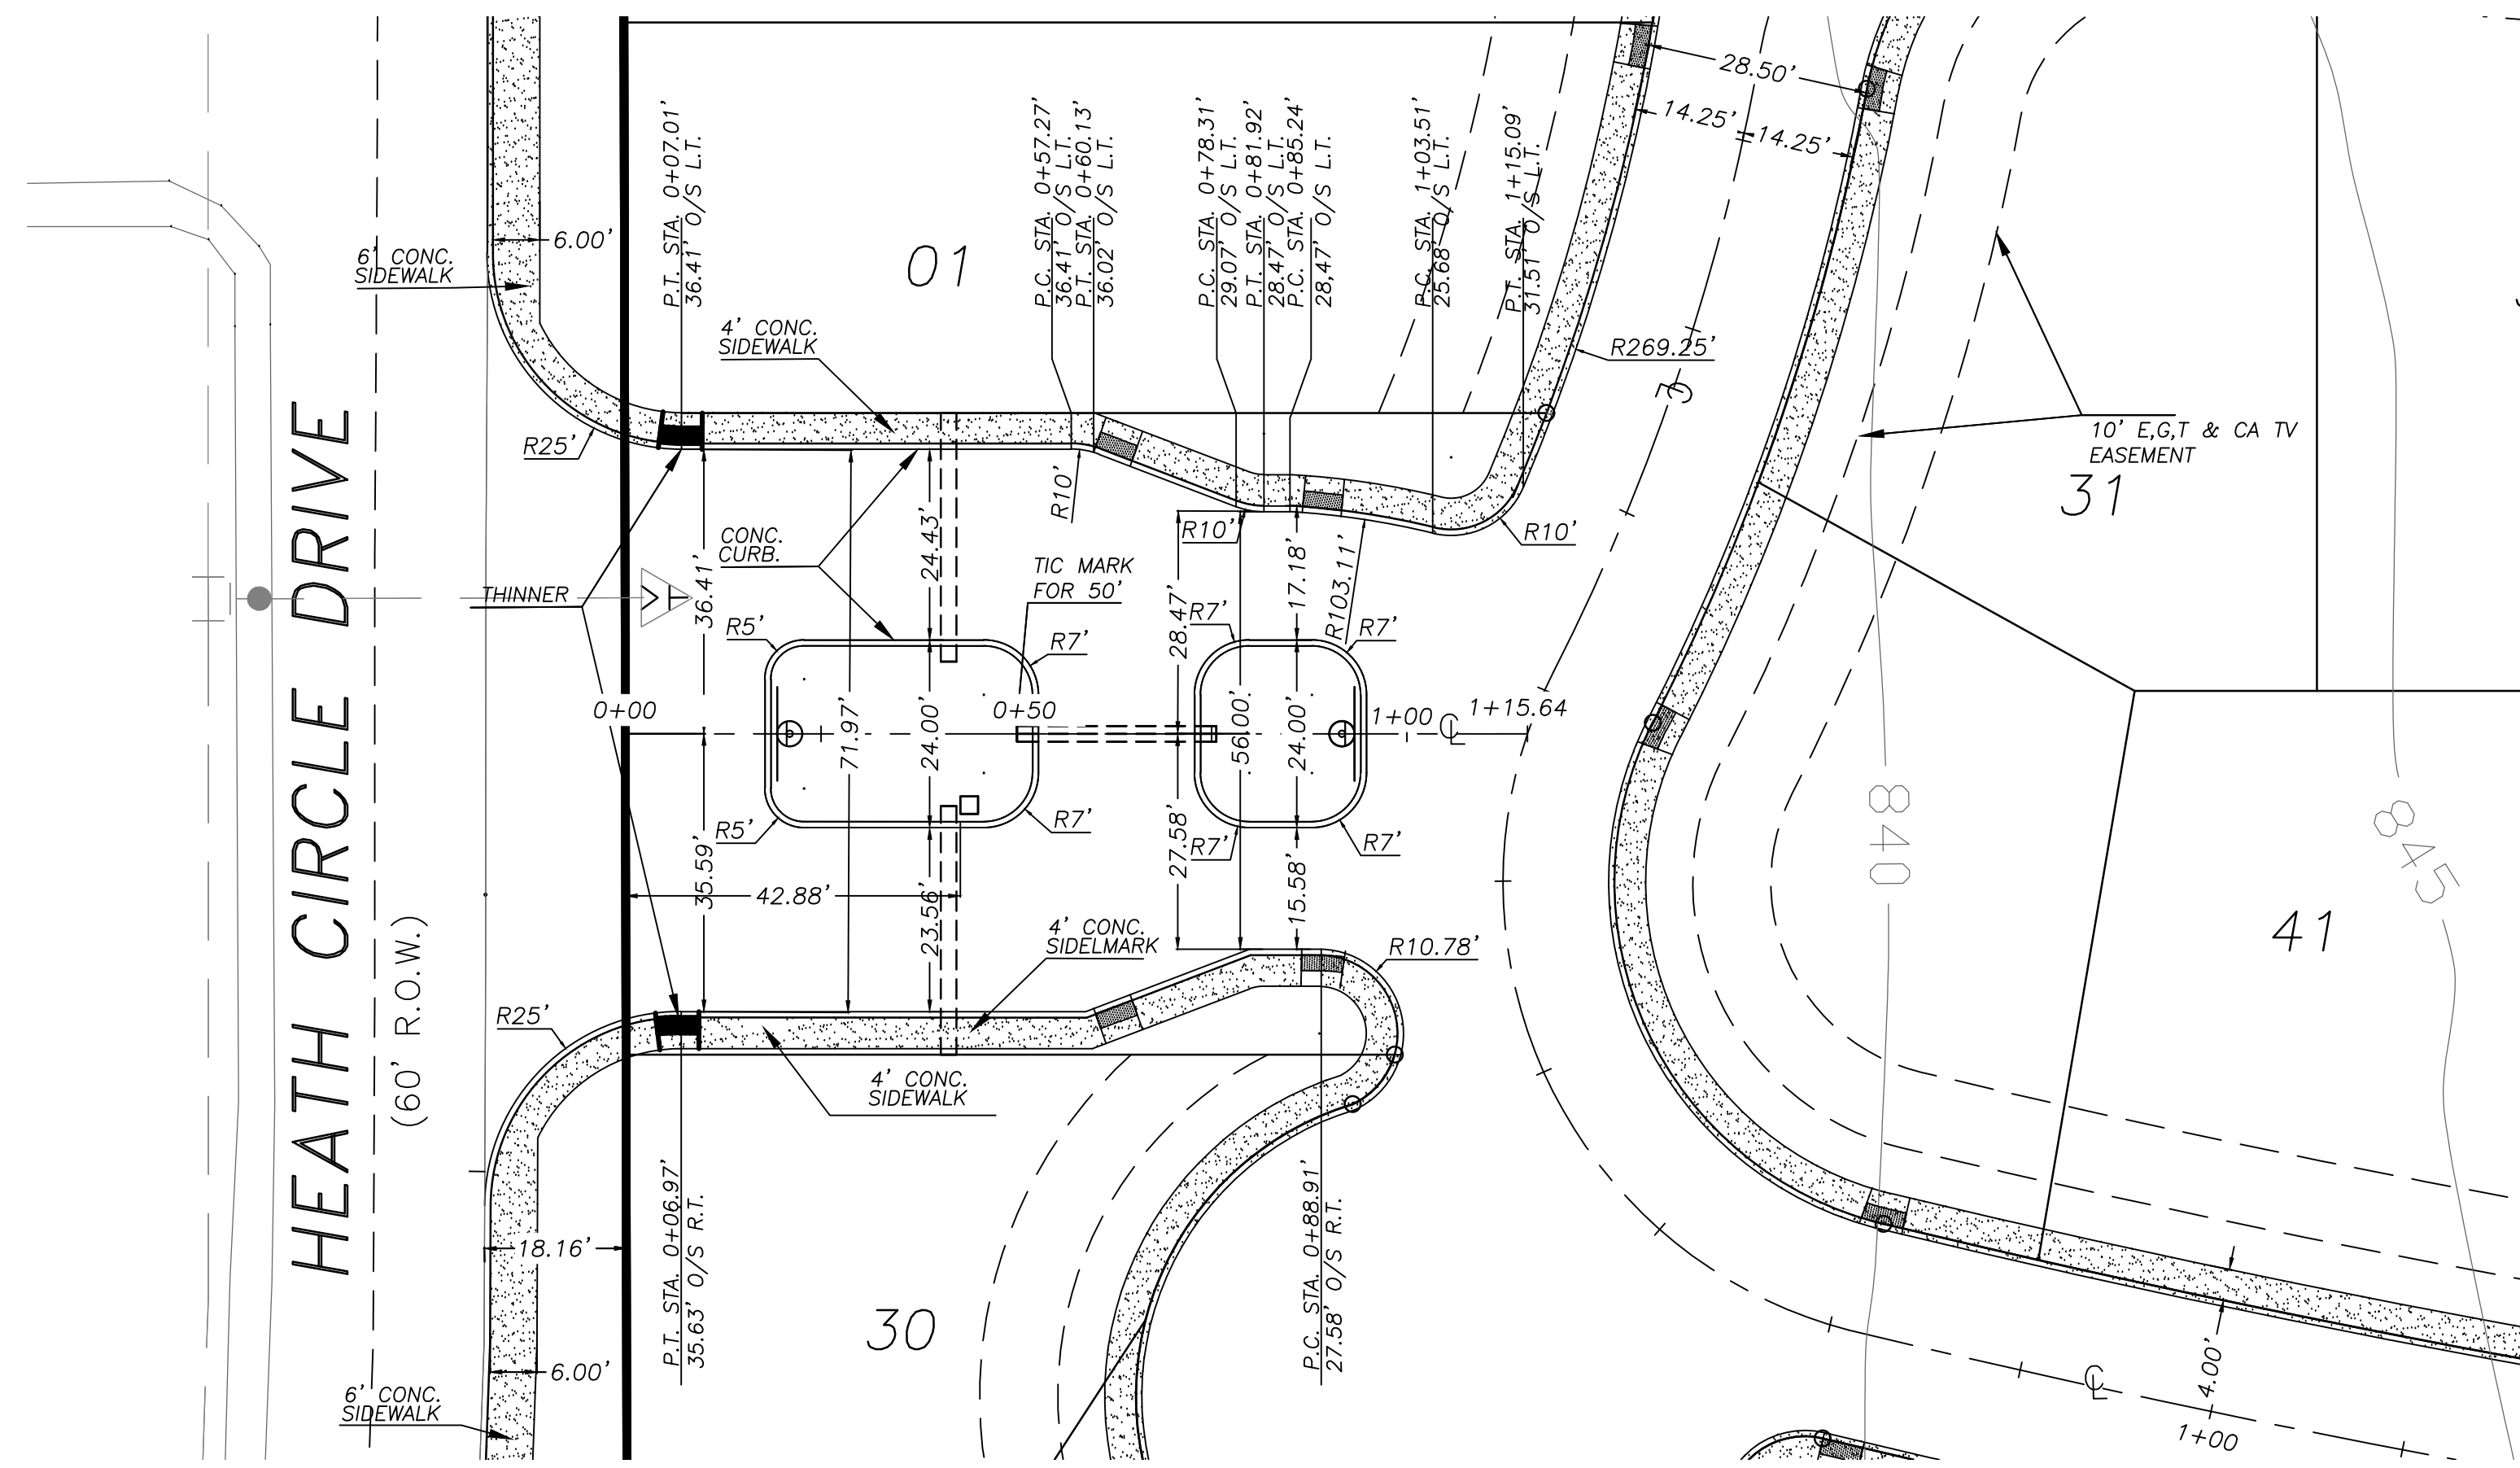


PARROT ROAD PLAN

SCALE: 1" = 20'-0"


Date: Nov 28, 2022 8:03am User ID: USER File: C:\Users\USER\Desktop\USA\PLANS\FINALS\FINAL_I\221128_DWG File of plot: 4-24-22 (1) (2) (1) v-10 CALLES.dwg

PROPOSED GUTTER RT. & LT. ELEVATION	0+00	1+00	2+00
850			
845			
840			
835			
830			
825			
820			

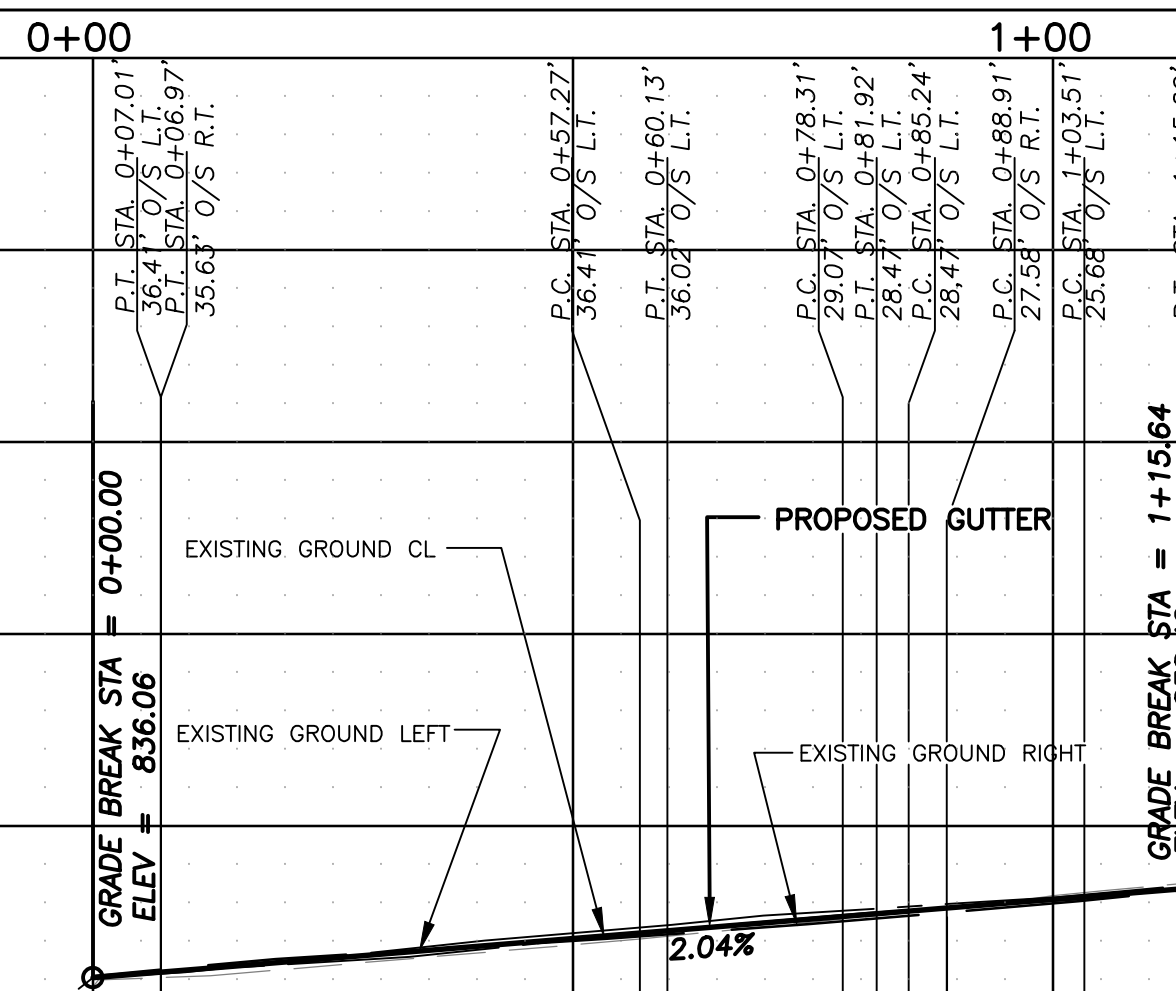

REVISIONS AND DATE	DESCRIPTION

GGA
GOMEZ-GARCIA & ASSOCIATES, INC.
 19230 STONE OAK PARKWAY, SUITE 302, SAN ANTONIO, TEXAS 78258
 (210) 832-9608 - (210) 832-9615 FAX
 TBPE FIRM REGISTRATION #5362

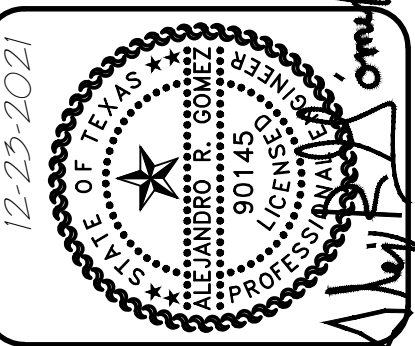

HERON VALLEY II ENCLAVE
 PARROT ROAD
 STREET PLAN AND PROFILE
 STA. 0+00 TO 1+15.64

DESIGN	AG
DRAWN	JT
CHECKED	AG
DATE	SEPTEMBER 2022
JOB NO.	390.001
SHEET	?
OF	?