

FALCON ROAD
PLAN
 SCALE: 1" = 20'-0"


LEGEND

- PROPOSED WHEEL CHAIR RAMP
- H.P. HIGH POINT
- STREET CENTERLINE
- PROPOSED SIDEWALK
- WASHOUT CROWN
- PROPOSED FILL
- FLOW ARROWS

TRENCH EXCAVATION SAFETY PROTECTION


CONTRACTOR AND/OR CONTRACTOR'S INDEPENDENTLY RETAINED EMPLOYEE OR STRUCTURAL DESIGN / GEOTECHNICAL / SAFETY / EQUIPMENT CONSULTANT, IF ANY, SHALL REVIEW THESE PLANS AND AVAILABLE GEOTECHNICAL INFORMATION AND THE ANTICIPATED INSTALLATION SITE(S) WITHIN THE PROJECT WORK AREA IN ORDER TO IMPLEMENT CONTRACTOR'S TRENCH EXCAVATION SAFETY PROTECTION SYSTEMS, PROGRAMS AND/OR PROCEDURES FOR THE PROJECT DESCRIBED IN THE CONTRACT DOCUMENTS. THE CONTRACTOR'S IMPLEMENTATION OF THESE SYSTEMS, PROGRAMS AND/OR PROCEDURES SHALL PROVIDE FOR ADEQUATE TRENCH EXCAVATION SAFETY PROTECTION THAT COMPLY WITH AS A MINIMUM, OSHA STANDARDS FOR TRENCH EXCAVATIONS. SPECIFICALLY, CONTRACTOR AND/OR CONTRACTOR'S INDEPENDENTLY RETAINED EMPLOYEE OR SAFETY CONSULTANT SHALL IMPLEMENT A TRENCH SAFETY PROGRAM IN ACCORDANCE WITH OSHA STANDARDS GOVERNING THE PRESENCE AND ACTIVITIES OF INDIVIDUALS WORKING IN AND AROUND TRENCH EXCAVATION.

PROPOSED GUTTER RT. & LT. ELEVATION	0+00	1+00	2+00	3+00	850	855	860	865	870	875	880	885	890
863.25													
863.252													
863.21													
863.173													
863.24													
863.094													
862.99													
863.015													
862.95													
862.936													
862.95													
862.551													
861.46													
861.438													
860.89													
860.785													
859.94													
859.856													
858.56													
858.535													

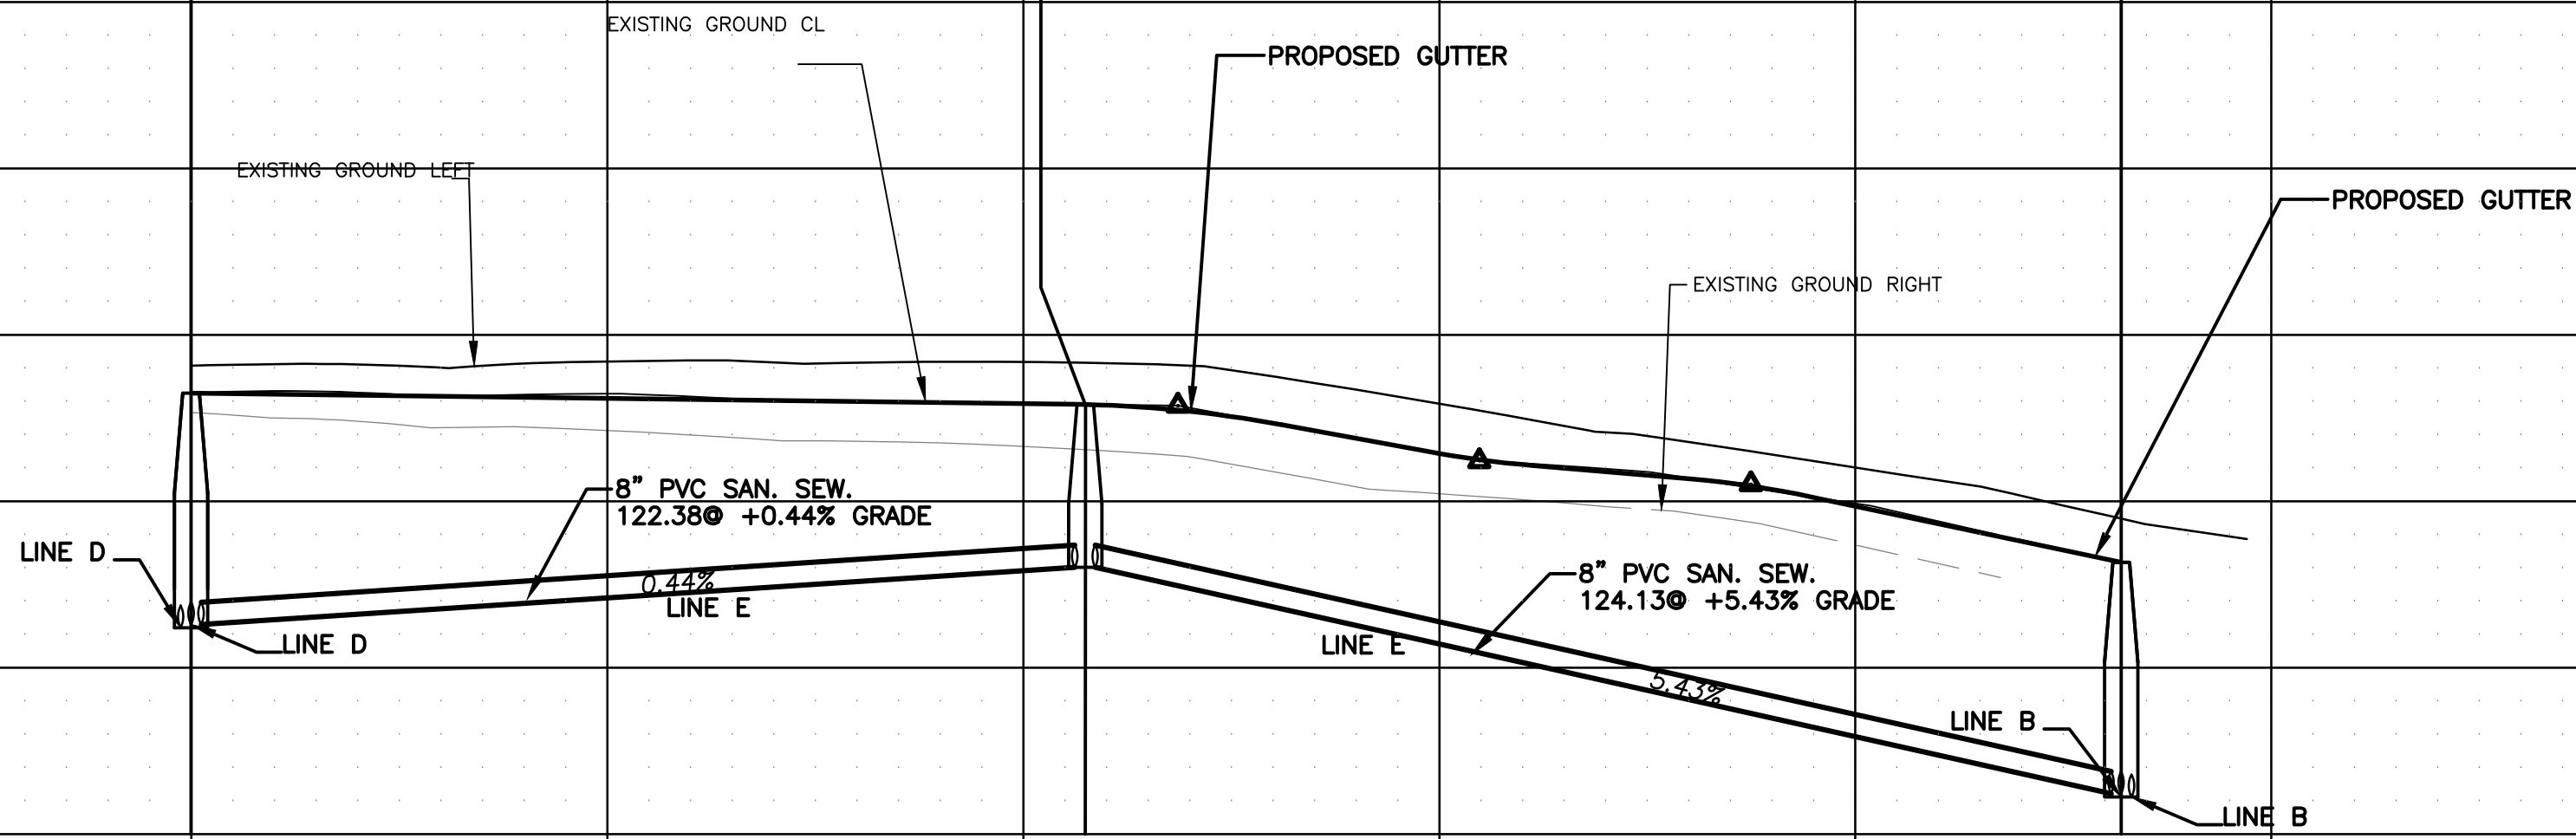

REVISIONS:	NO.	DATE	DESCRIPTION

GOMEZ-GARCIA & ASSOCIATES, INC.
 19230 STONE OAK PARKWAY, SUITE 302, SAN ANTONIO, TEXAS 78258
 (210) 832-9608 - (210) 832-9615 FAX
 TBE FIRM REGISTRATION #5362

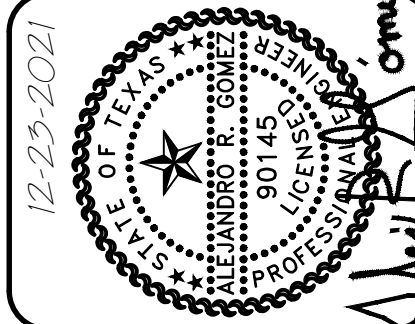

HERON VALLEY II ENCLAVE
FALCON ROAD
SANITARY SEWER PLAN AND PROFILE
 LINE "E" STA. 0+00 TO 2+31.94

DESIGN	AG
DRAWN	LT
CHECKED	AG
DATE	SEPTEMBER 2022
JOB NO.	390.001
SHEET	?
OF	?

Date: Oct 24, 2022, 10:33am User ID: USER
 File: C:\Users\USER\Desktop\USA\PLANS\FINALS\FINAL II\221020.DWG File of plot 4-24-22 (1) (2) (1) v-10.dwg