


COPYRIGHT 2022 ©
 BUILDING DESIGN DRAWINGS AS INSTRUMENTS OF SERVICE ARE AND SHALL REMAIN EXCLUSIVE PROPERTY OF THE ARCHITECT. WHETHER THE PROJECT FOR WHICH THEY ARE MADE IS TO BE EXECUTED OR NOT, THEY ARE NOT TO BE USED BY THE OWNER OR OTHER PROJECTS OR EXTENSIONS TO THIS PROJECT EXCEPT BY AGREEMENT IN WRITING FROM THIS ARCHITECT.

OCTAVIO A. VIRAMONTES

ARCHITECT
 8008 LEMON CV.
 SAN ANTONIO, TX
 210.464.8120

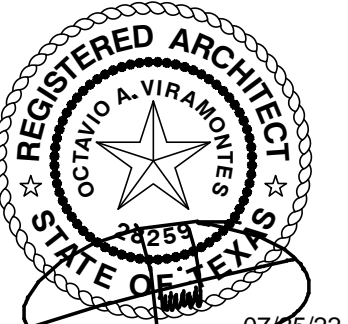

The State Board of Architecture Examiners has jurisdiction regarding the professional practice of persons registered as Architects in Texas.
 TEXAS BOARD OF ARCHITECTURAL EXAMINERS
 P.O. BOX 12337 - AUSTIN, TX 78711-2337
 TELEPHONE: 512-305-9000 / FAX: 512-305-8900


M.E.P.	CIVIL
STRUCTURAL	LANDSCAPE

MODEL "B" SINGLE HOME
 AT
8880 HEATH CIRCLE
 8880 Heath Circle Drive San Antonio Texas 78250

REVISIONS	
DATE	CONCEPT

PROJECT # 20-06
 DATE: 06/10/2022
 DRAWN: SV
 CHECKED BY: OAV

SHEET #
A2.0
 OF SHTS.

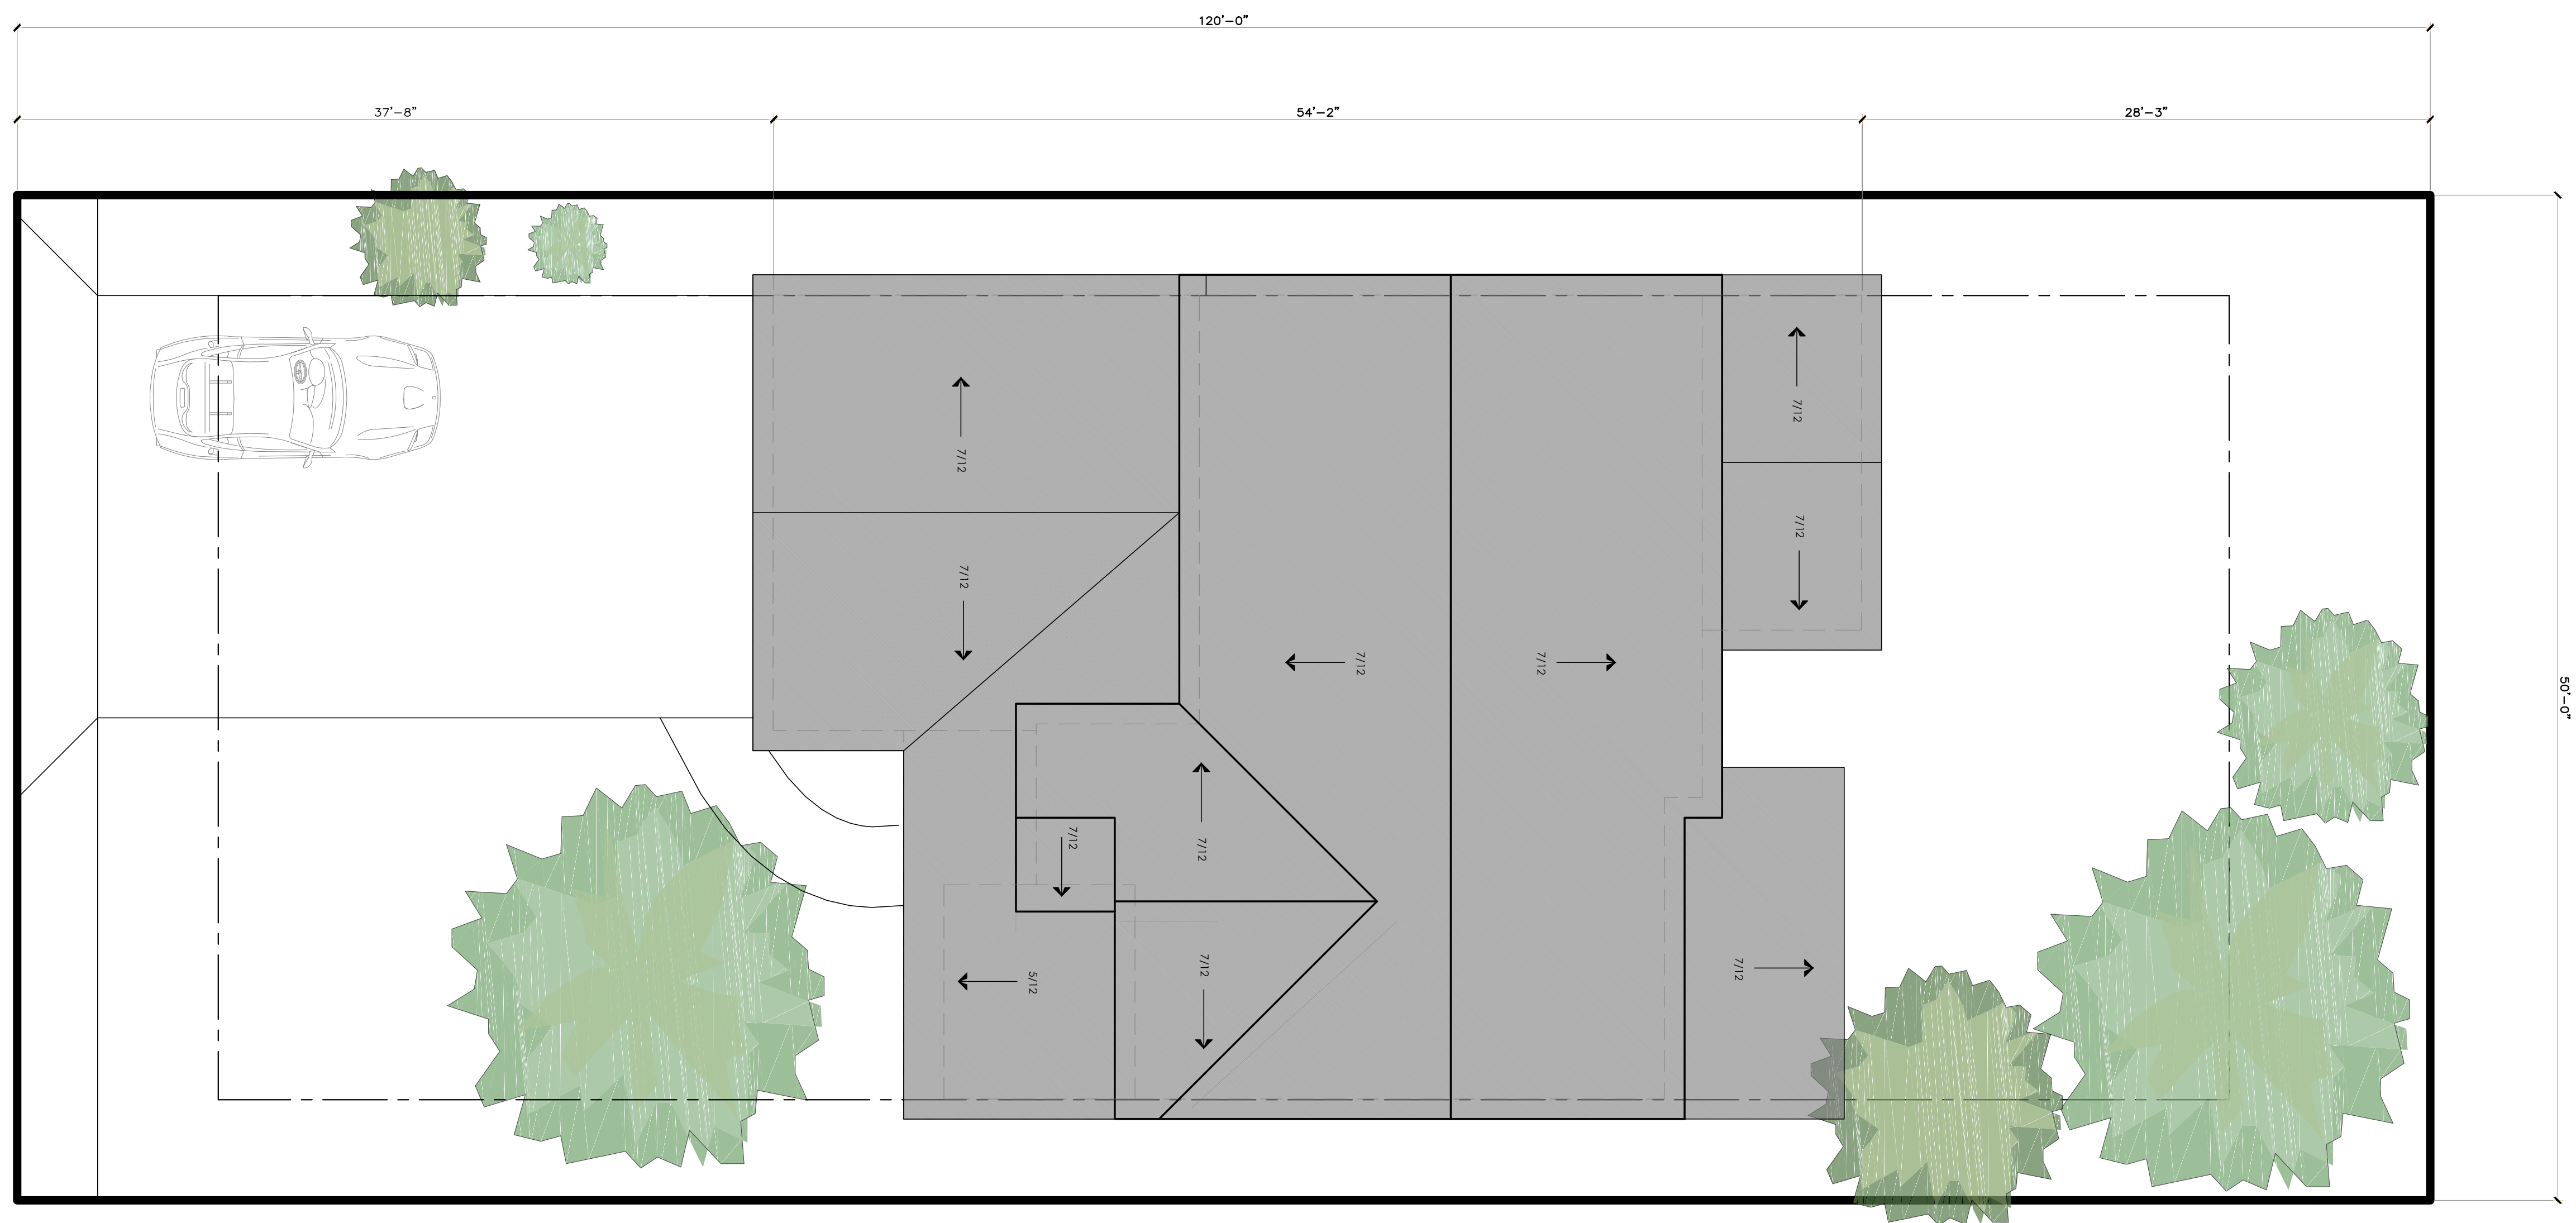


1 Site & Landscape Plan
 SCALE: 3/16"=1'-0"

COPYRIGHT 2022 ©
 BUILDING DESIGN DRAWINGS AS INSTRUMENTS OF SERVICE ARE AND SHALL REMAIN EXCLUSIVE PROPERTY OF THE ARCHITECT. WHETHER THE PROJECT FOR WHICH THEY ARE MADE IS TO BE EXECUTED OR NOT, THEY ARE NOT TO BE USED BY THE OWNER OR OTHER PROJECTS OR EXTENSIONS TO THIS PROJECT EXCEPT BY AGREEMENT IN WRITING FROM THIS ARCHITECT.

OCTAVIO A. VIRAMONTES

ARCHITECT
 8008 LEMON CV.
 SAN ANTONIO, TX
 210.464.8120

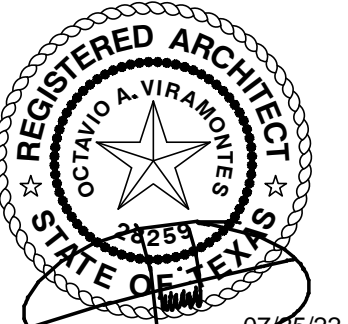


The Texas Board of Architectural Examiners has jurisdiction regarding the professional practice of persons registered as Architects in Texas.
 TEXAS BOARD OF ARCHITECTURAL EXAMINERS
 P.O. BOX 12327 - AUSTIN, TX 78711-2327
 TELEPHONE: 512-305-9000 / FAX: 512-305-8900

M.E.P.	CIVIL
STRUCTURAL	LANDSCAPE



1 Main Elevation
 SCALE: 1/4"=1'-0"

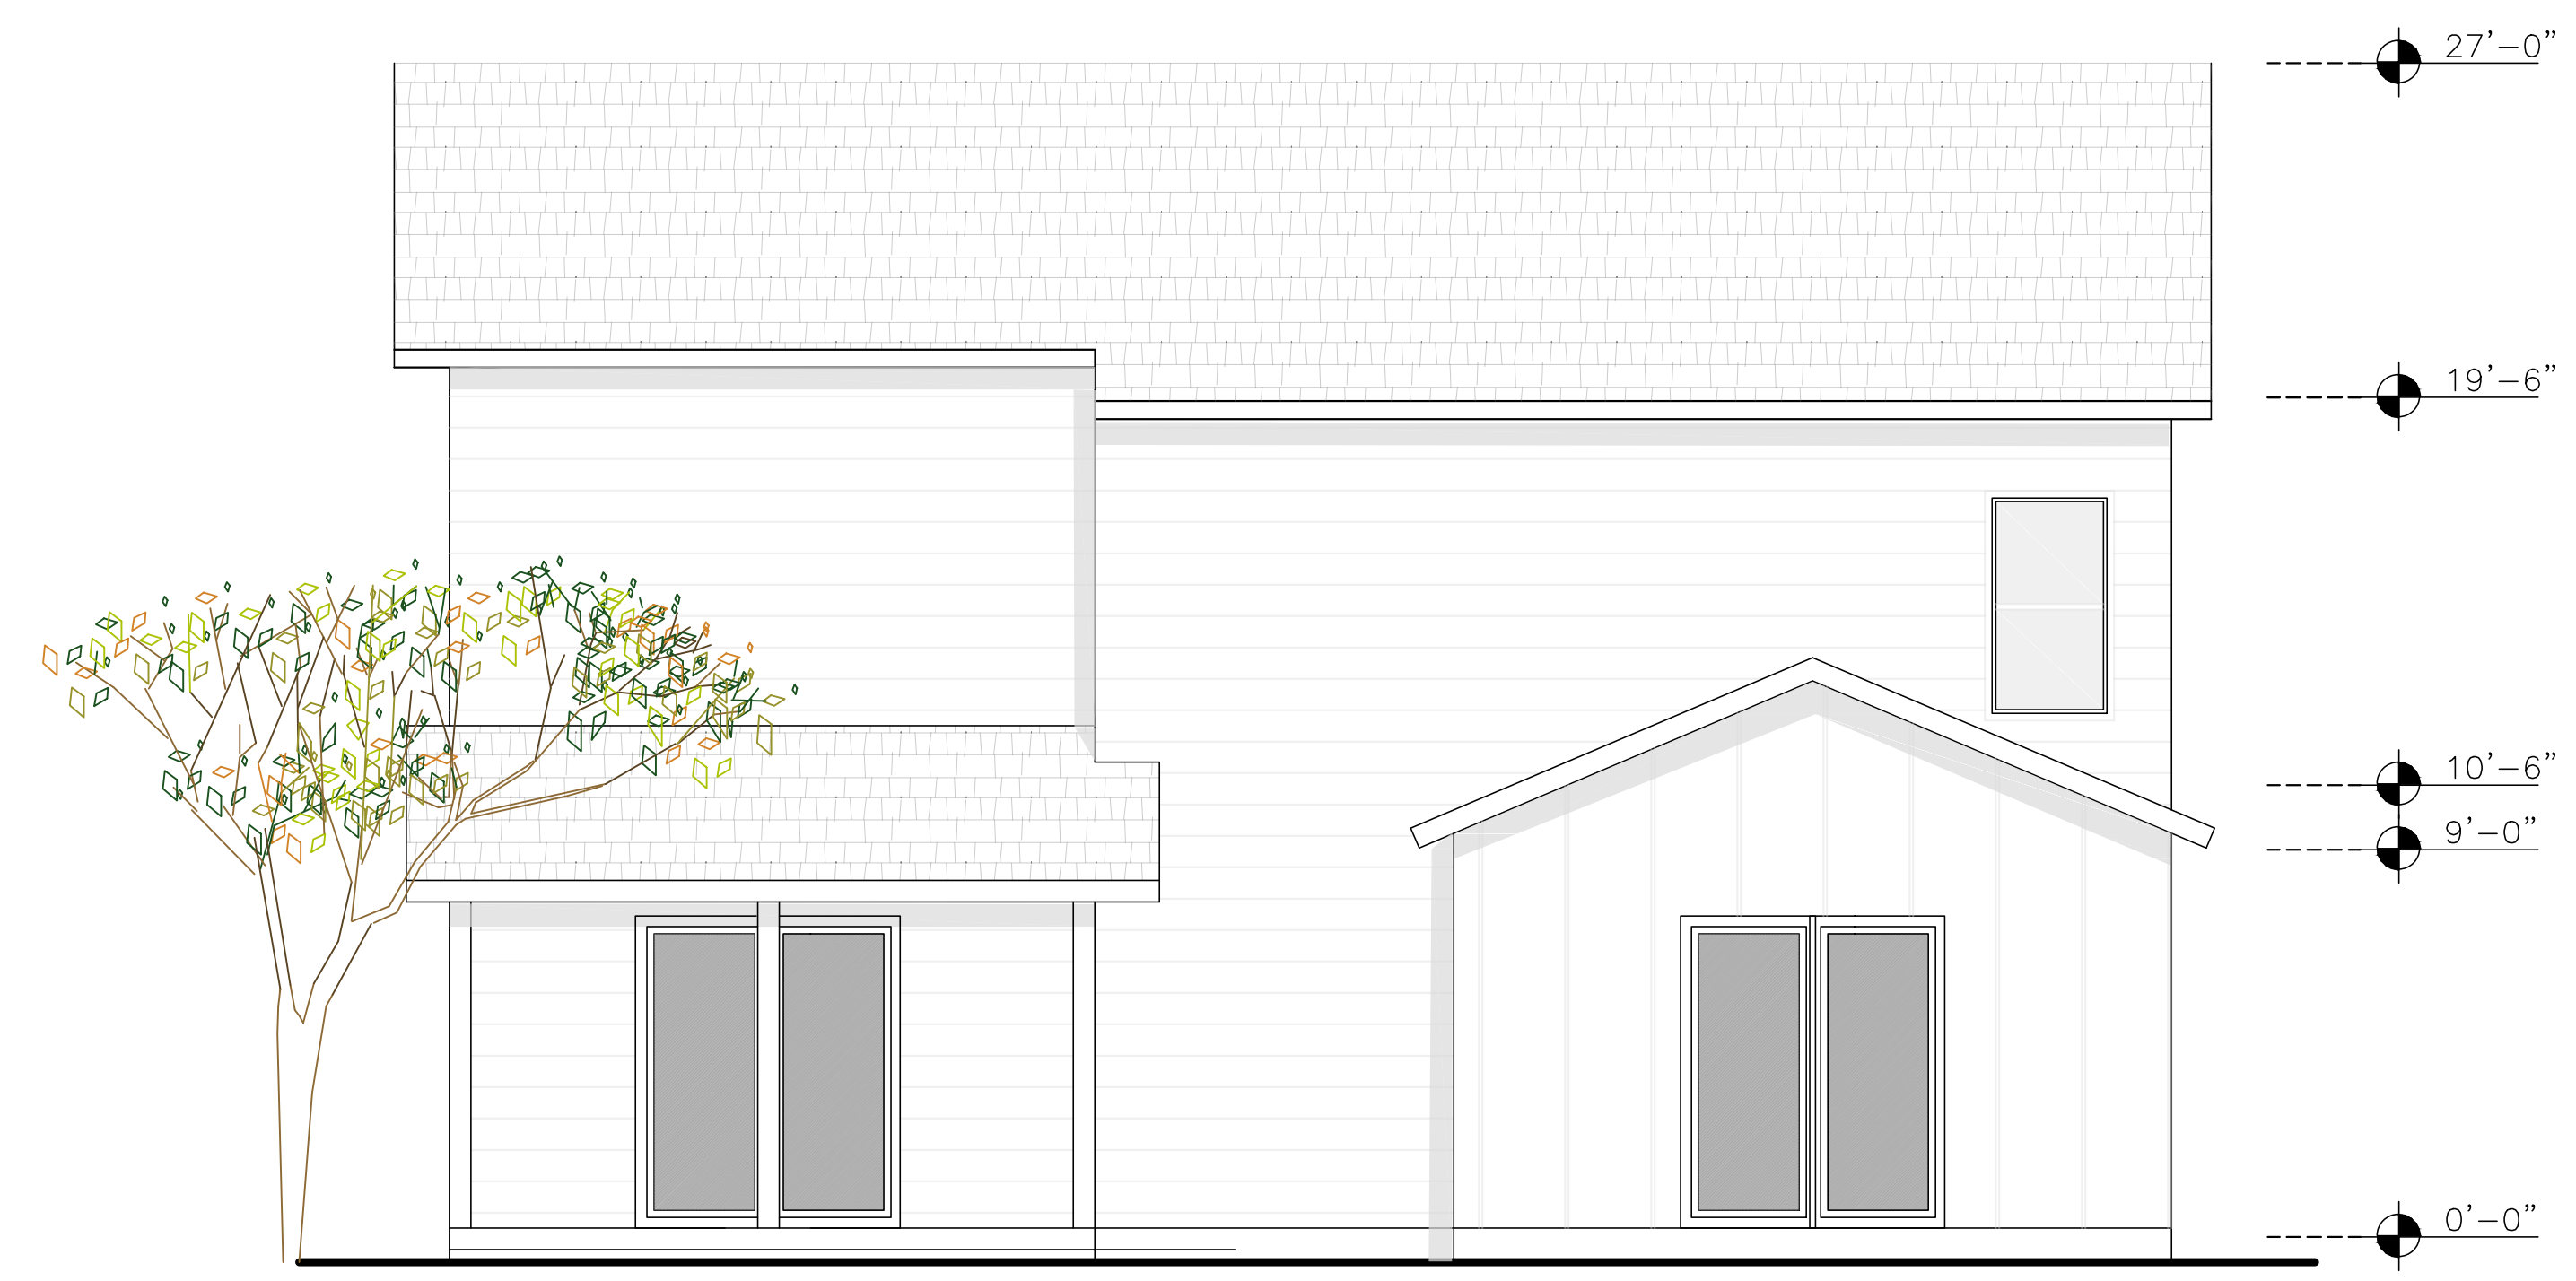

2 North Side Elevation
 SCALE: 1/4"=1'-0"

MODEL "B" SINGLE HOME
 AT
8880 HEATH CIRCLE
 8880 Heath Circle Drive San Antonio Texas 78250

REVISIONS	
DATE	CONCEPT


PROJECT # 20-06
 DATE: 06/10/2022
 DRAWN: SV
 CHECKED BY: OAV

SHEET #
A6.0
 OF SHTS.

COPYRIGHT 2022 ©
 BUILDING DESIGN DRAWINGS AS INSTRUMENTS OF SERVICE ARE AND SHALL REMAIN EXCLUSIVE PROPERTY OF THE ARCHITECT. WHETHER THE PROJECT FOR WHICH THEY ARE MADE IS TO BE EXECUTED OR NOT, THEY ARE NOT TO BE USED BY THE OWNER OR OTHER PROJECTS OR EXTENSIONS TO THIS PROJECT EXCEPT BY AGREEMENT IN WRITING FROM THIS ARCHITECT.


OCTAVIO A. VIRAMONTES

ARCHITECT
 8008 LEMON CV.
 SAN ANTONIO, TX
 210.464.8120

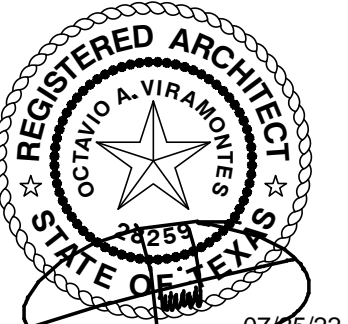


The Texas Board of Architecture Examiners has jurisdiction regarding the professional practice of persons registered as Architects in Texas.
 TEXAS BOARD OF ARCHITECTURAL EXAMINERS
 P.O. BOX 12327 - AUSTIN, TX 78711-2327
 TELEPHONE: 512-305-9000 / FAX: 512-305-8900

M.E.P.	CIVIL
STRUCTURAL	LANDSCAPE

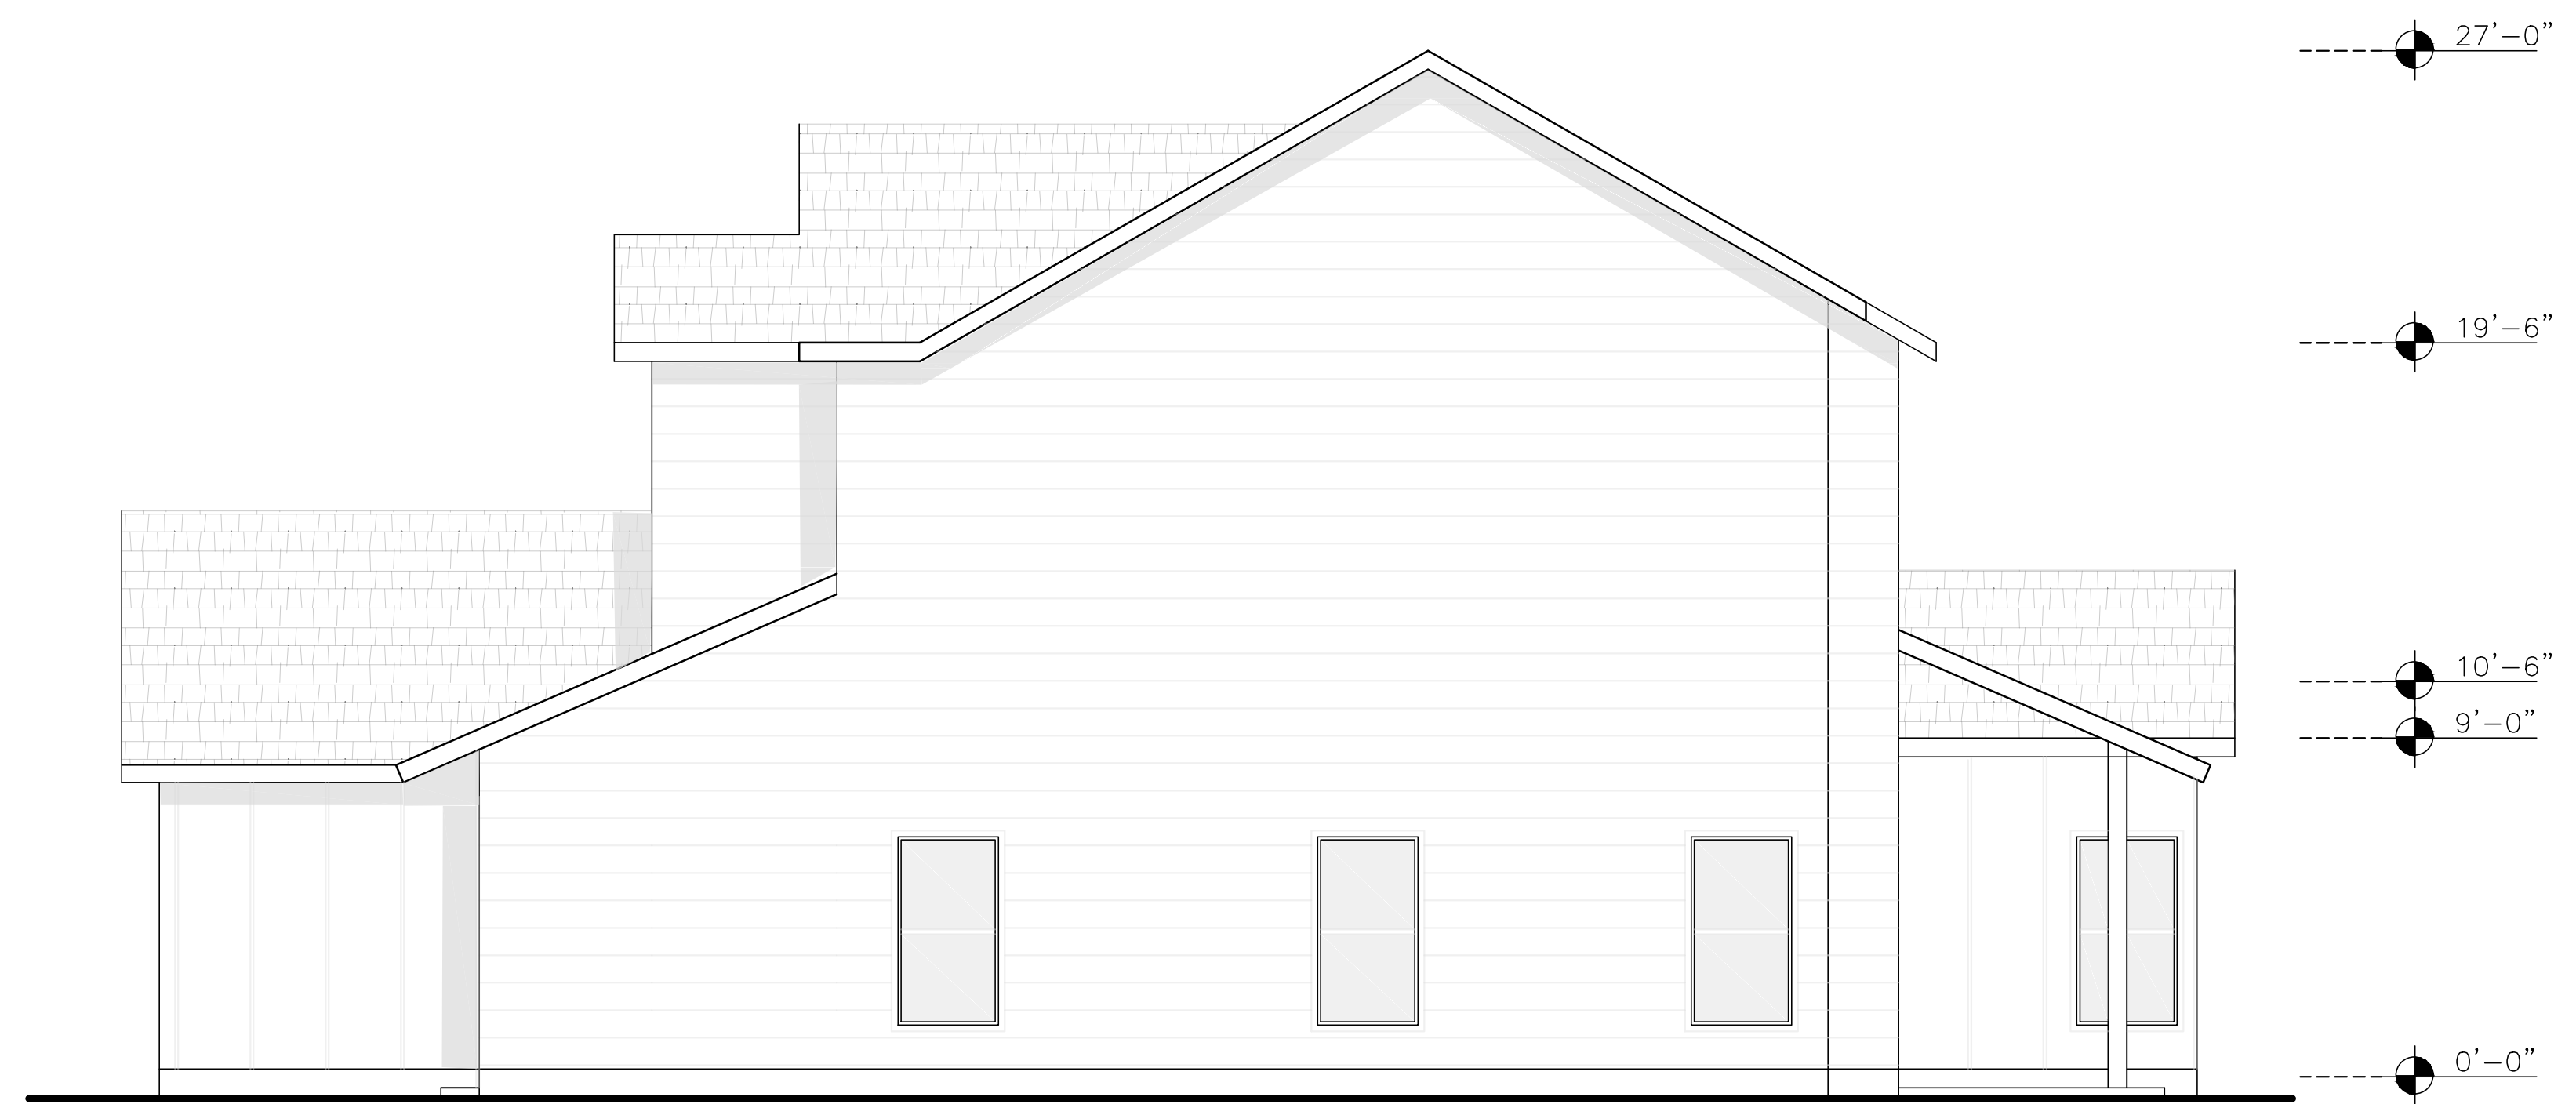

3 Rear Elevation
 SCALE: 1/4"=1'-0"

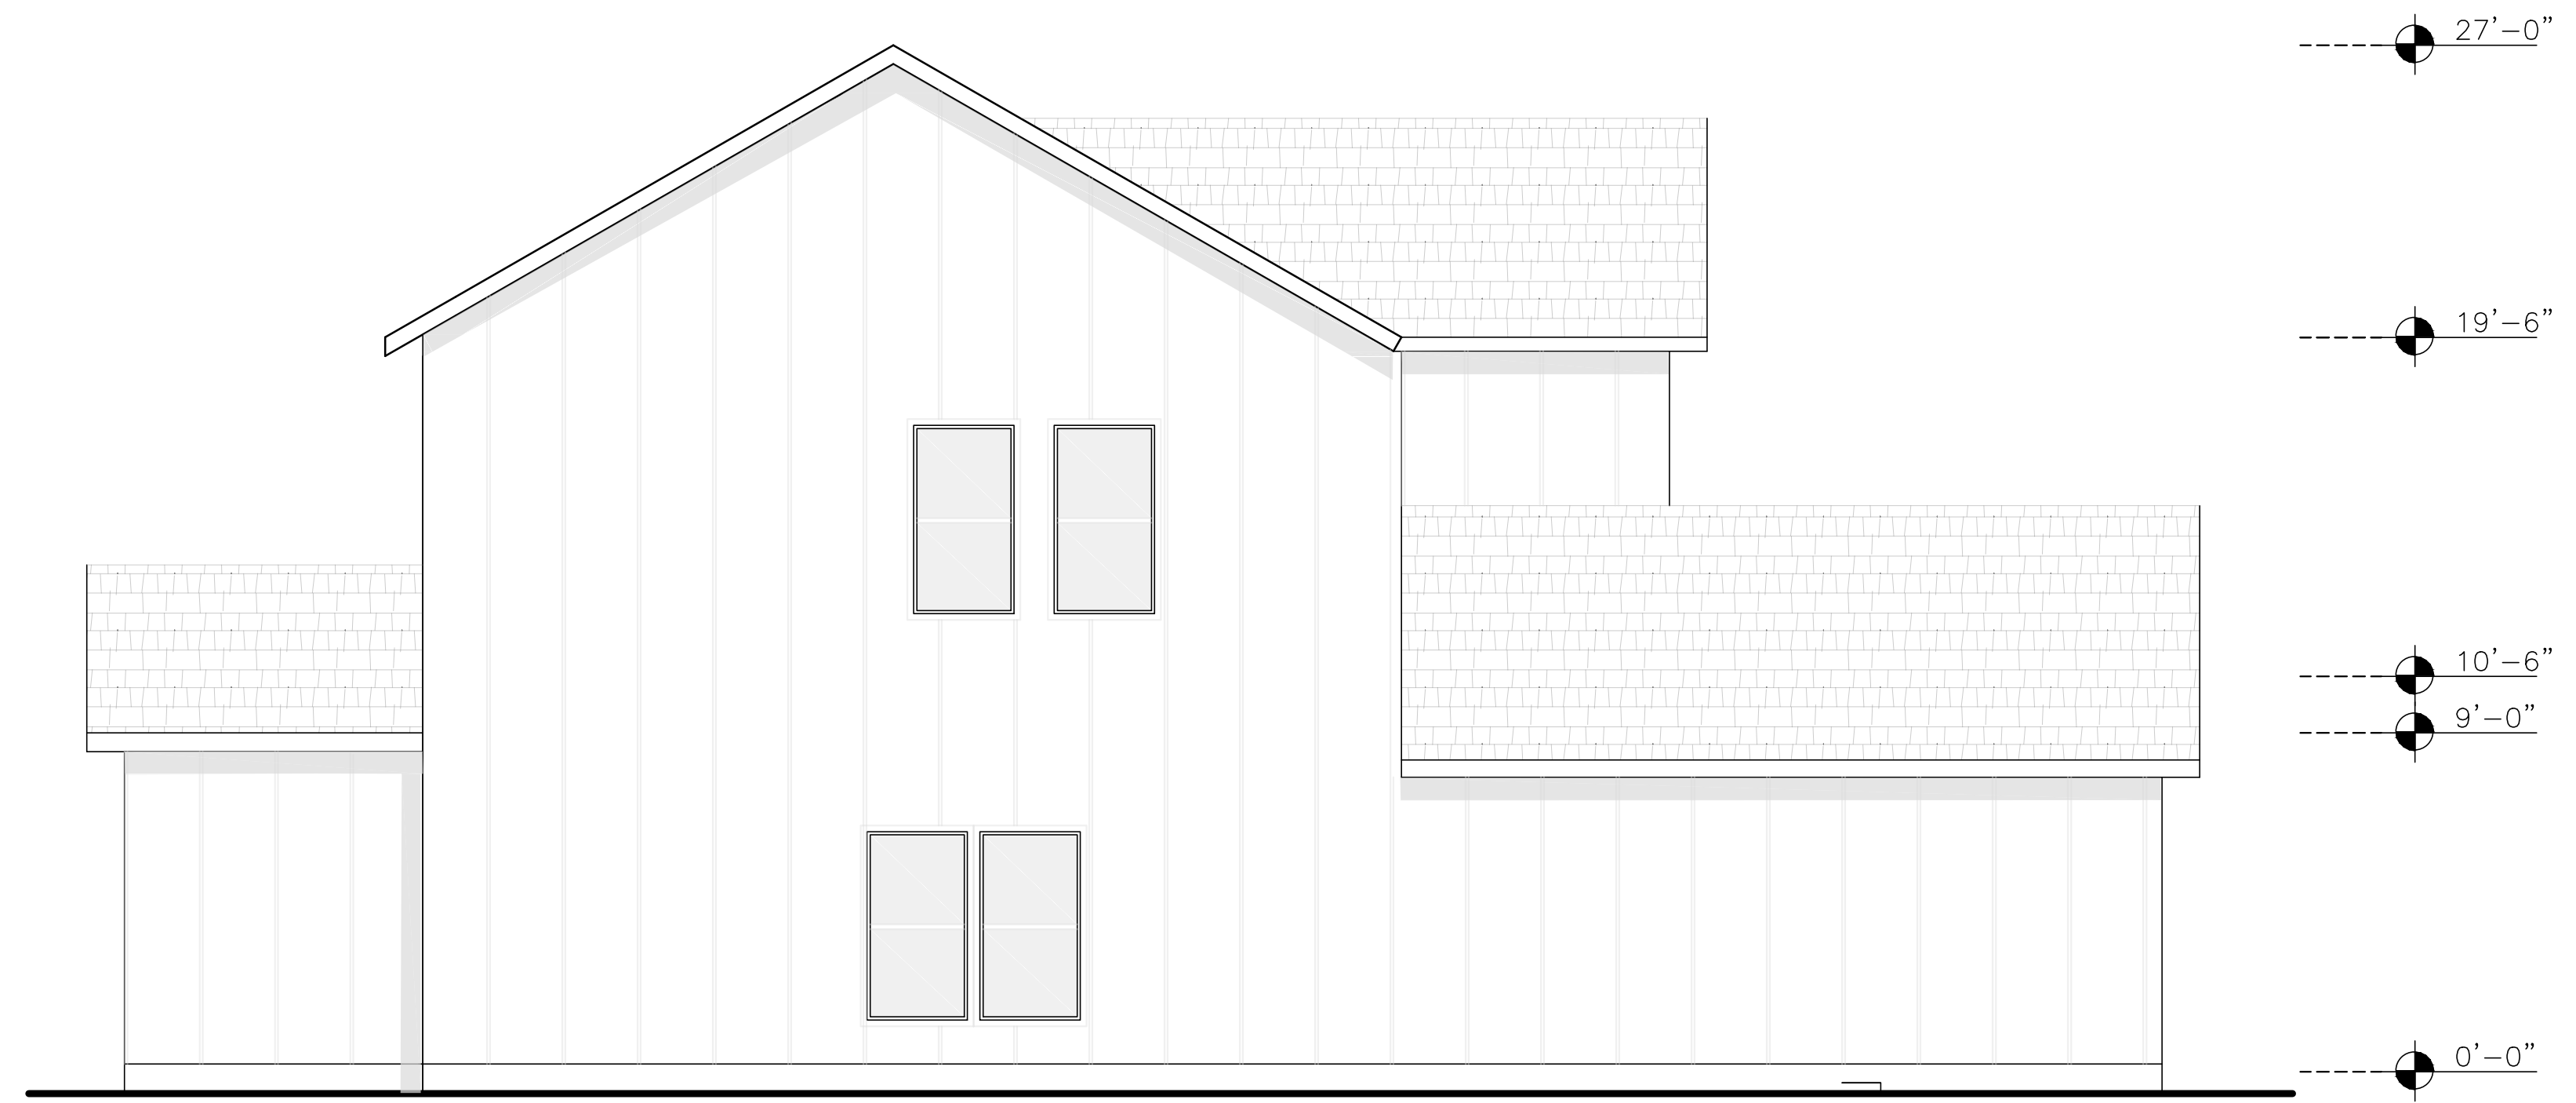

4 South Side Elevation
 SCALE: 1/4"=1'-0"

MODEL "B" SINGLE HOME
 AT
8880 HEATH CIRCLE
 8880 Heath Circle Drive San Antonio Texas 78250

REVISIONS	
DATE	CONCEPT

PROJECT # 20-06
 DATE: 06/10/2022
 DRAWN: SV
 CHECKED BY: OAV

SHEET #
A6.1
 OF SHTS.

