


S 89°48'46" E 648.38' (F)

N 0°14'04" E 492.29' (F)

S 0°06'56" E 493.74' (F)

N 89°42'19" W 353.07' (F)

N 89°39'46" W 298.33' (F)

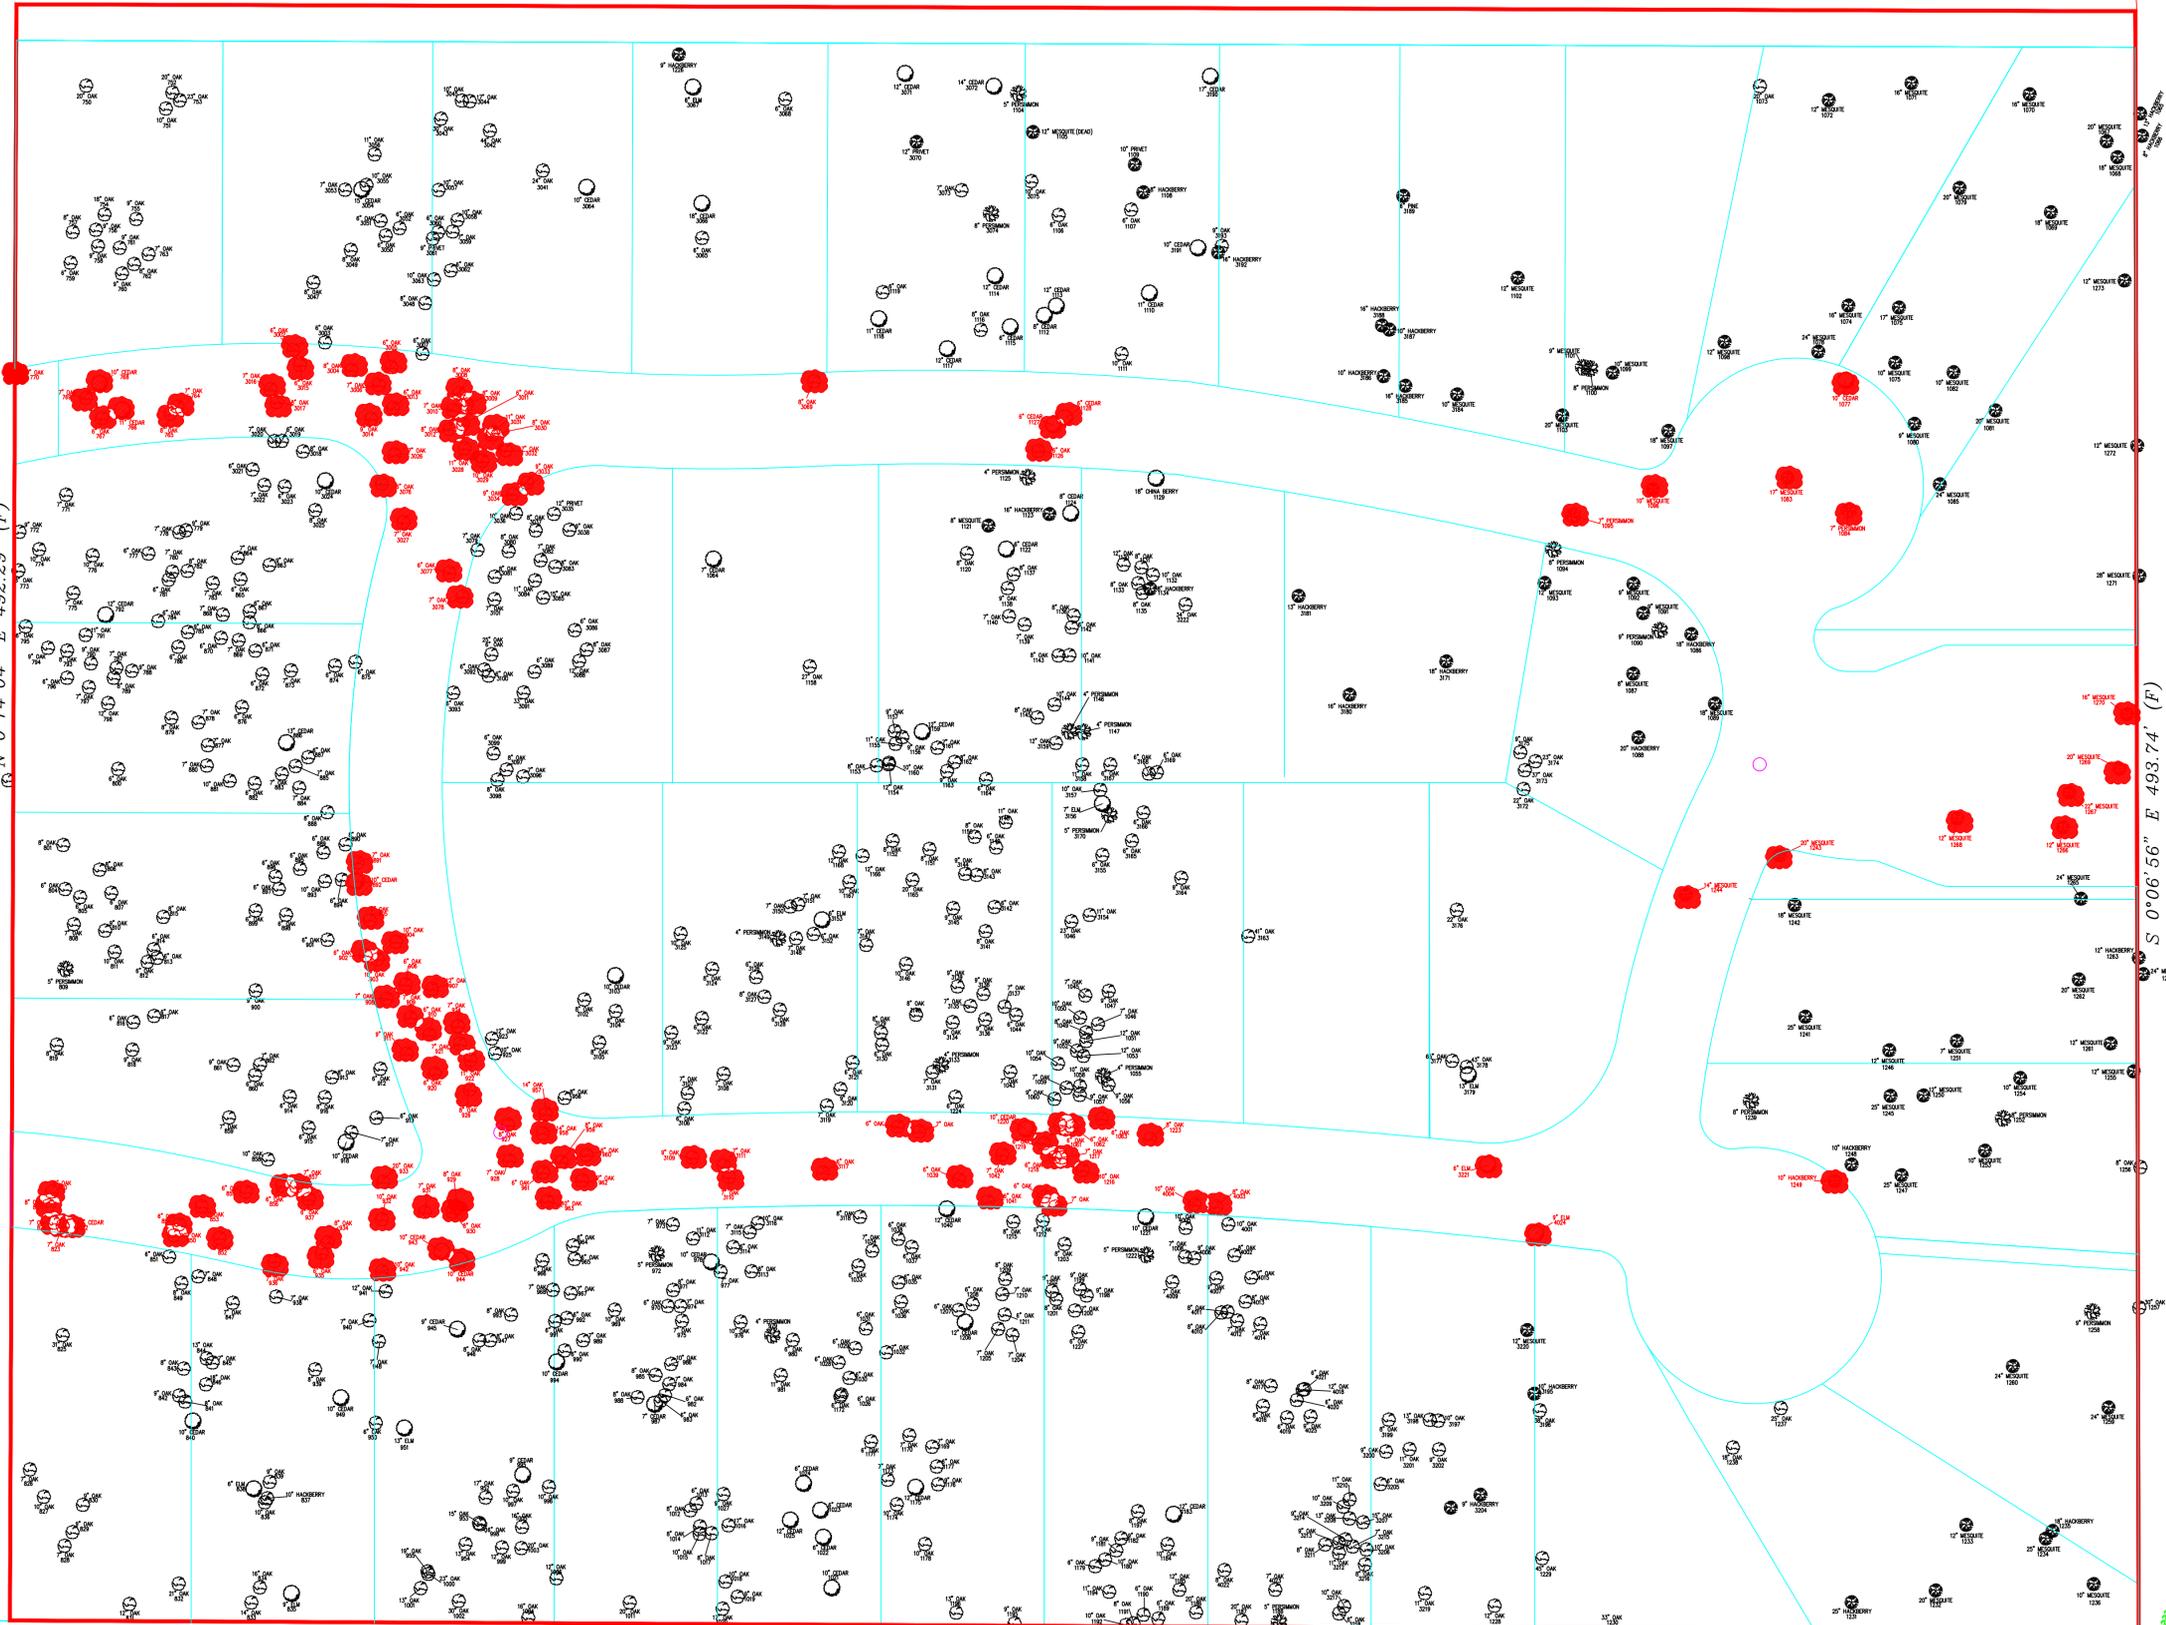

LEGEND

TREES TO BE REMOVED DUE TO CONFLICTS WITH THE EASEMENTS

TREE SURVEY

